



DECORATIVE PEDESTRIAN FENCE, BOLTED ANCHORAGE

(ITEM 9000-0051)
 0 3 6 9 1' 2'

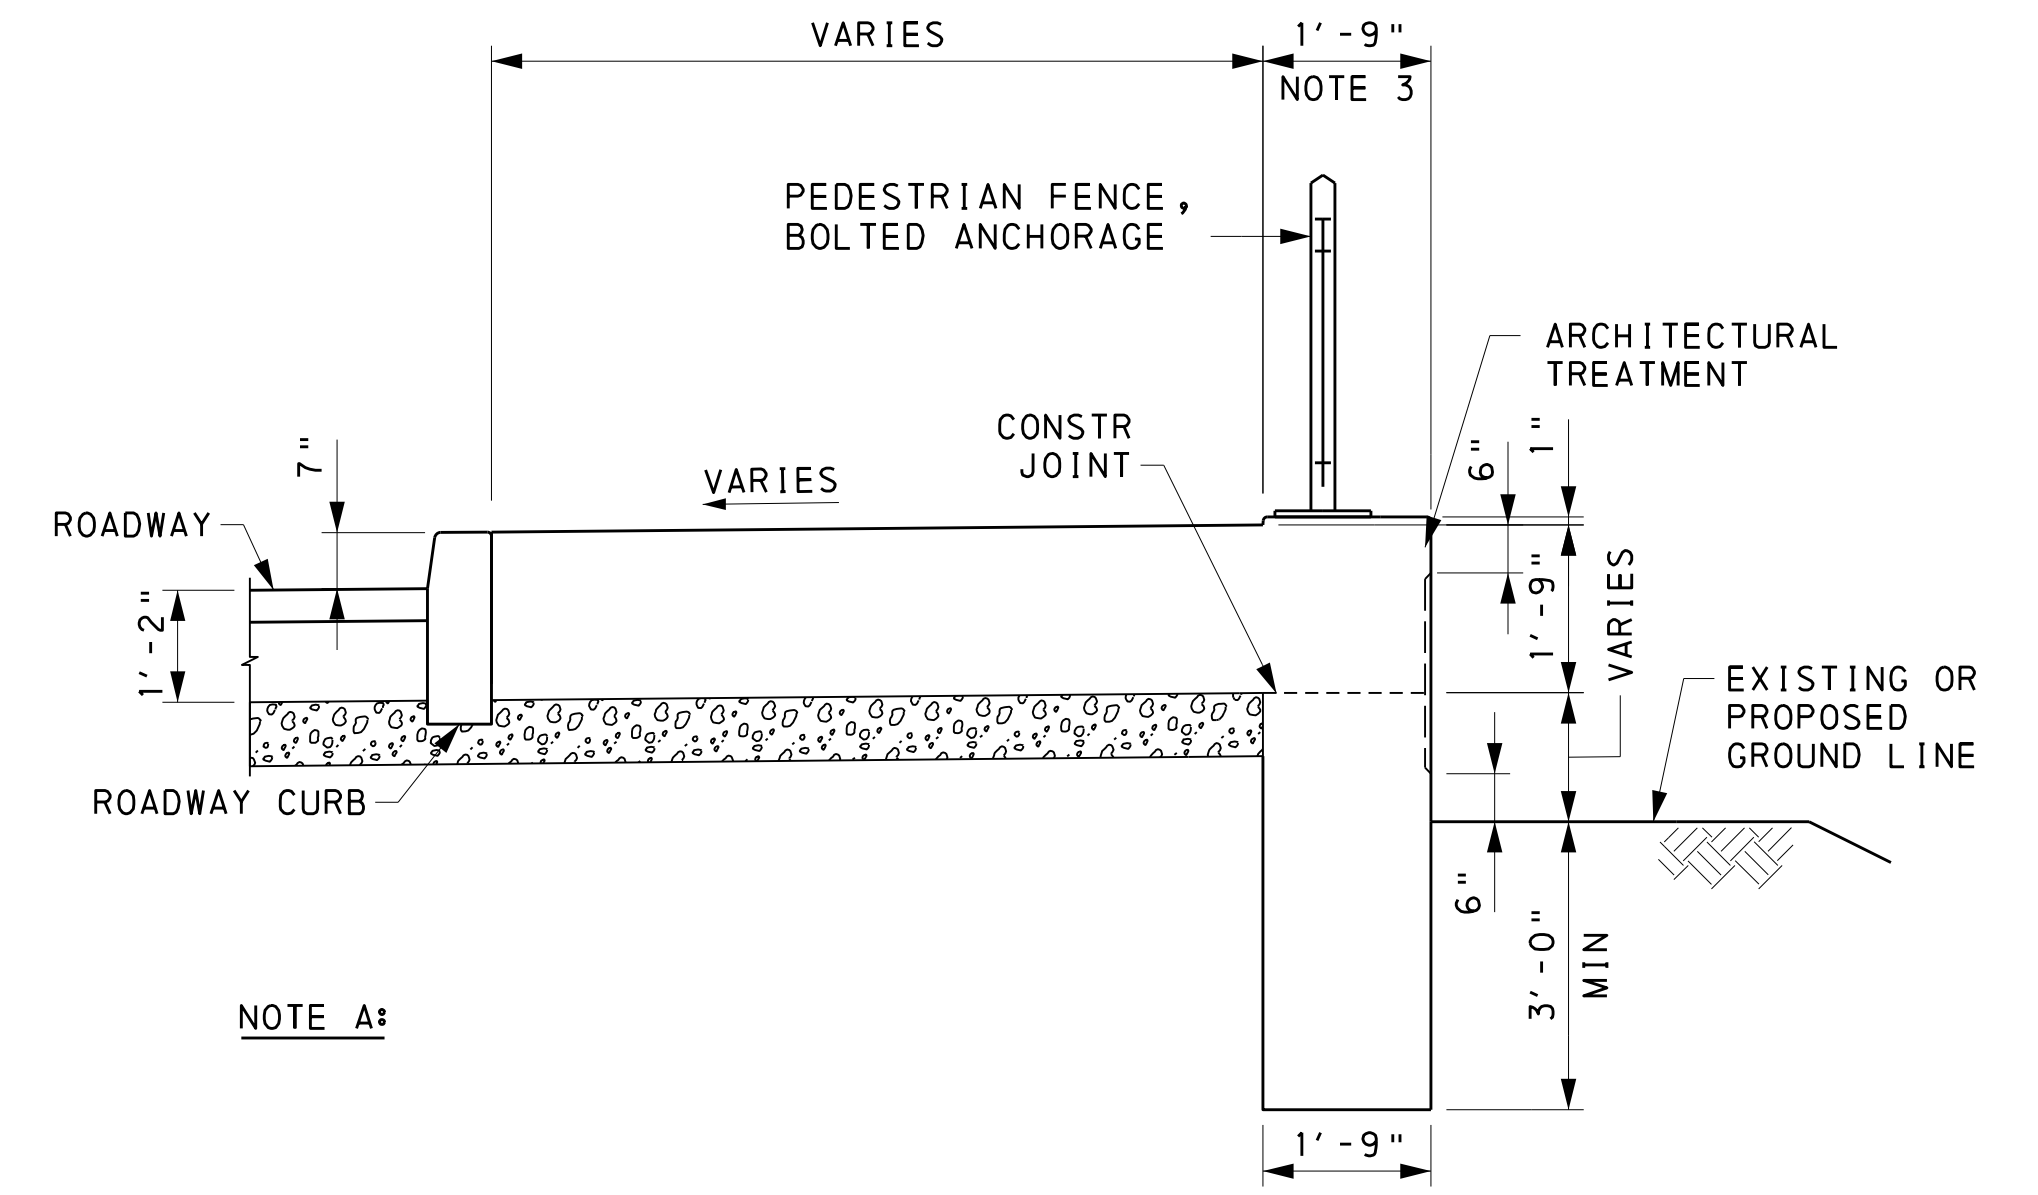

SECTION MS3-MS3

0 6 1' 2' 3' 4'

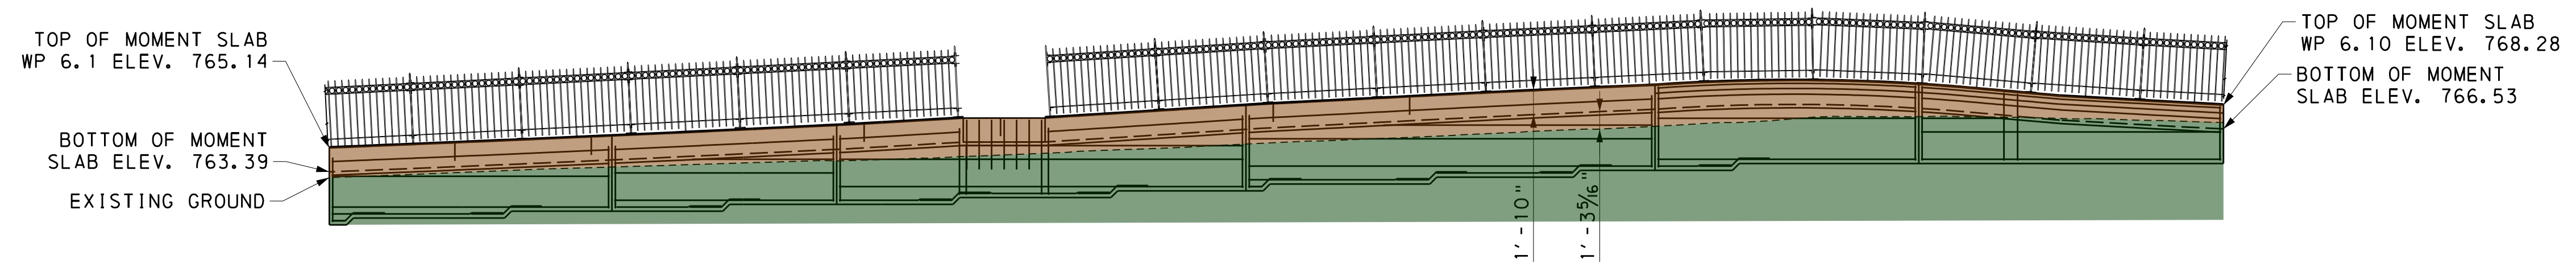

WALL 3 MOMENT SLAB DEVELOPED ELEVATION

0 8' 16'

NS_North_Ave_West_Park_Court_Profile
 11/05/2025 2:45:2025

Michael Baker
 INTERNATIONAL

AIRSIDE BUSINESS PARK
 100 AIRSIDE DRIVE
 MOON TOWNSHIP, PA 15108
 PHONE: (412) 269-6300
 MBAKERINTL.COM

NS NORFOLK SOUTHERN
 NORFOLK SOUTHERN RAILWAY COMPANY
 PITTSBURGH

OFFICE OF THE CHIEF ENGINEER - DESIGN AND CONSTRUCTION - ATLANTA, GA

REV	BY	DATE	DESCRIPTION
LOCATION			PITTSBURGH, PENNSYLVANIA
TITLE			NORTH AVENUE
DRW	FILE NO.	DATE	SCALE POST
CHK	DATE	DRAWING NUMBER	